


Satzung der Stadt Waren (Müritz) Landkreis Mecklenburgische Seenplatte über den Bebauungsplan Nr. 21 * Warensberg *



Auf Grund des § 10 des Baugesetzbuches in der Fassung der Bekanntmachung vom 23.09.2004 (BGBl. I, S. 2414), zuletzt geändert durch Artikel 6 des Gesetzes vom 20. Oktober 2015 (BGBl. I, S.1722), sowie nach § 86 der Landesbauordnung Mecklenburg - Vorpommern (LBauO M-V) in der Fassung der Bekanntmachung vom 15.10.2015 (GVOBl. M-V 2015, S.344), einschließlich aller rechtskräftigen Änderungen, wird nach Beschlussfassung der Stadtvertretung vom 19.07.2017 folgende Satzung über den Bebauungsplan Nr. 21 "Warensberg", bestehend aus der Planzeichnung (Teil A) und dem Text (Teil B) erlassen:

Es gilt die BauNVO 1990 / 2017.

Planzeichnung (Teil A)

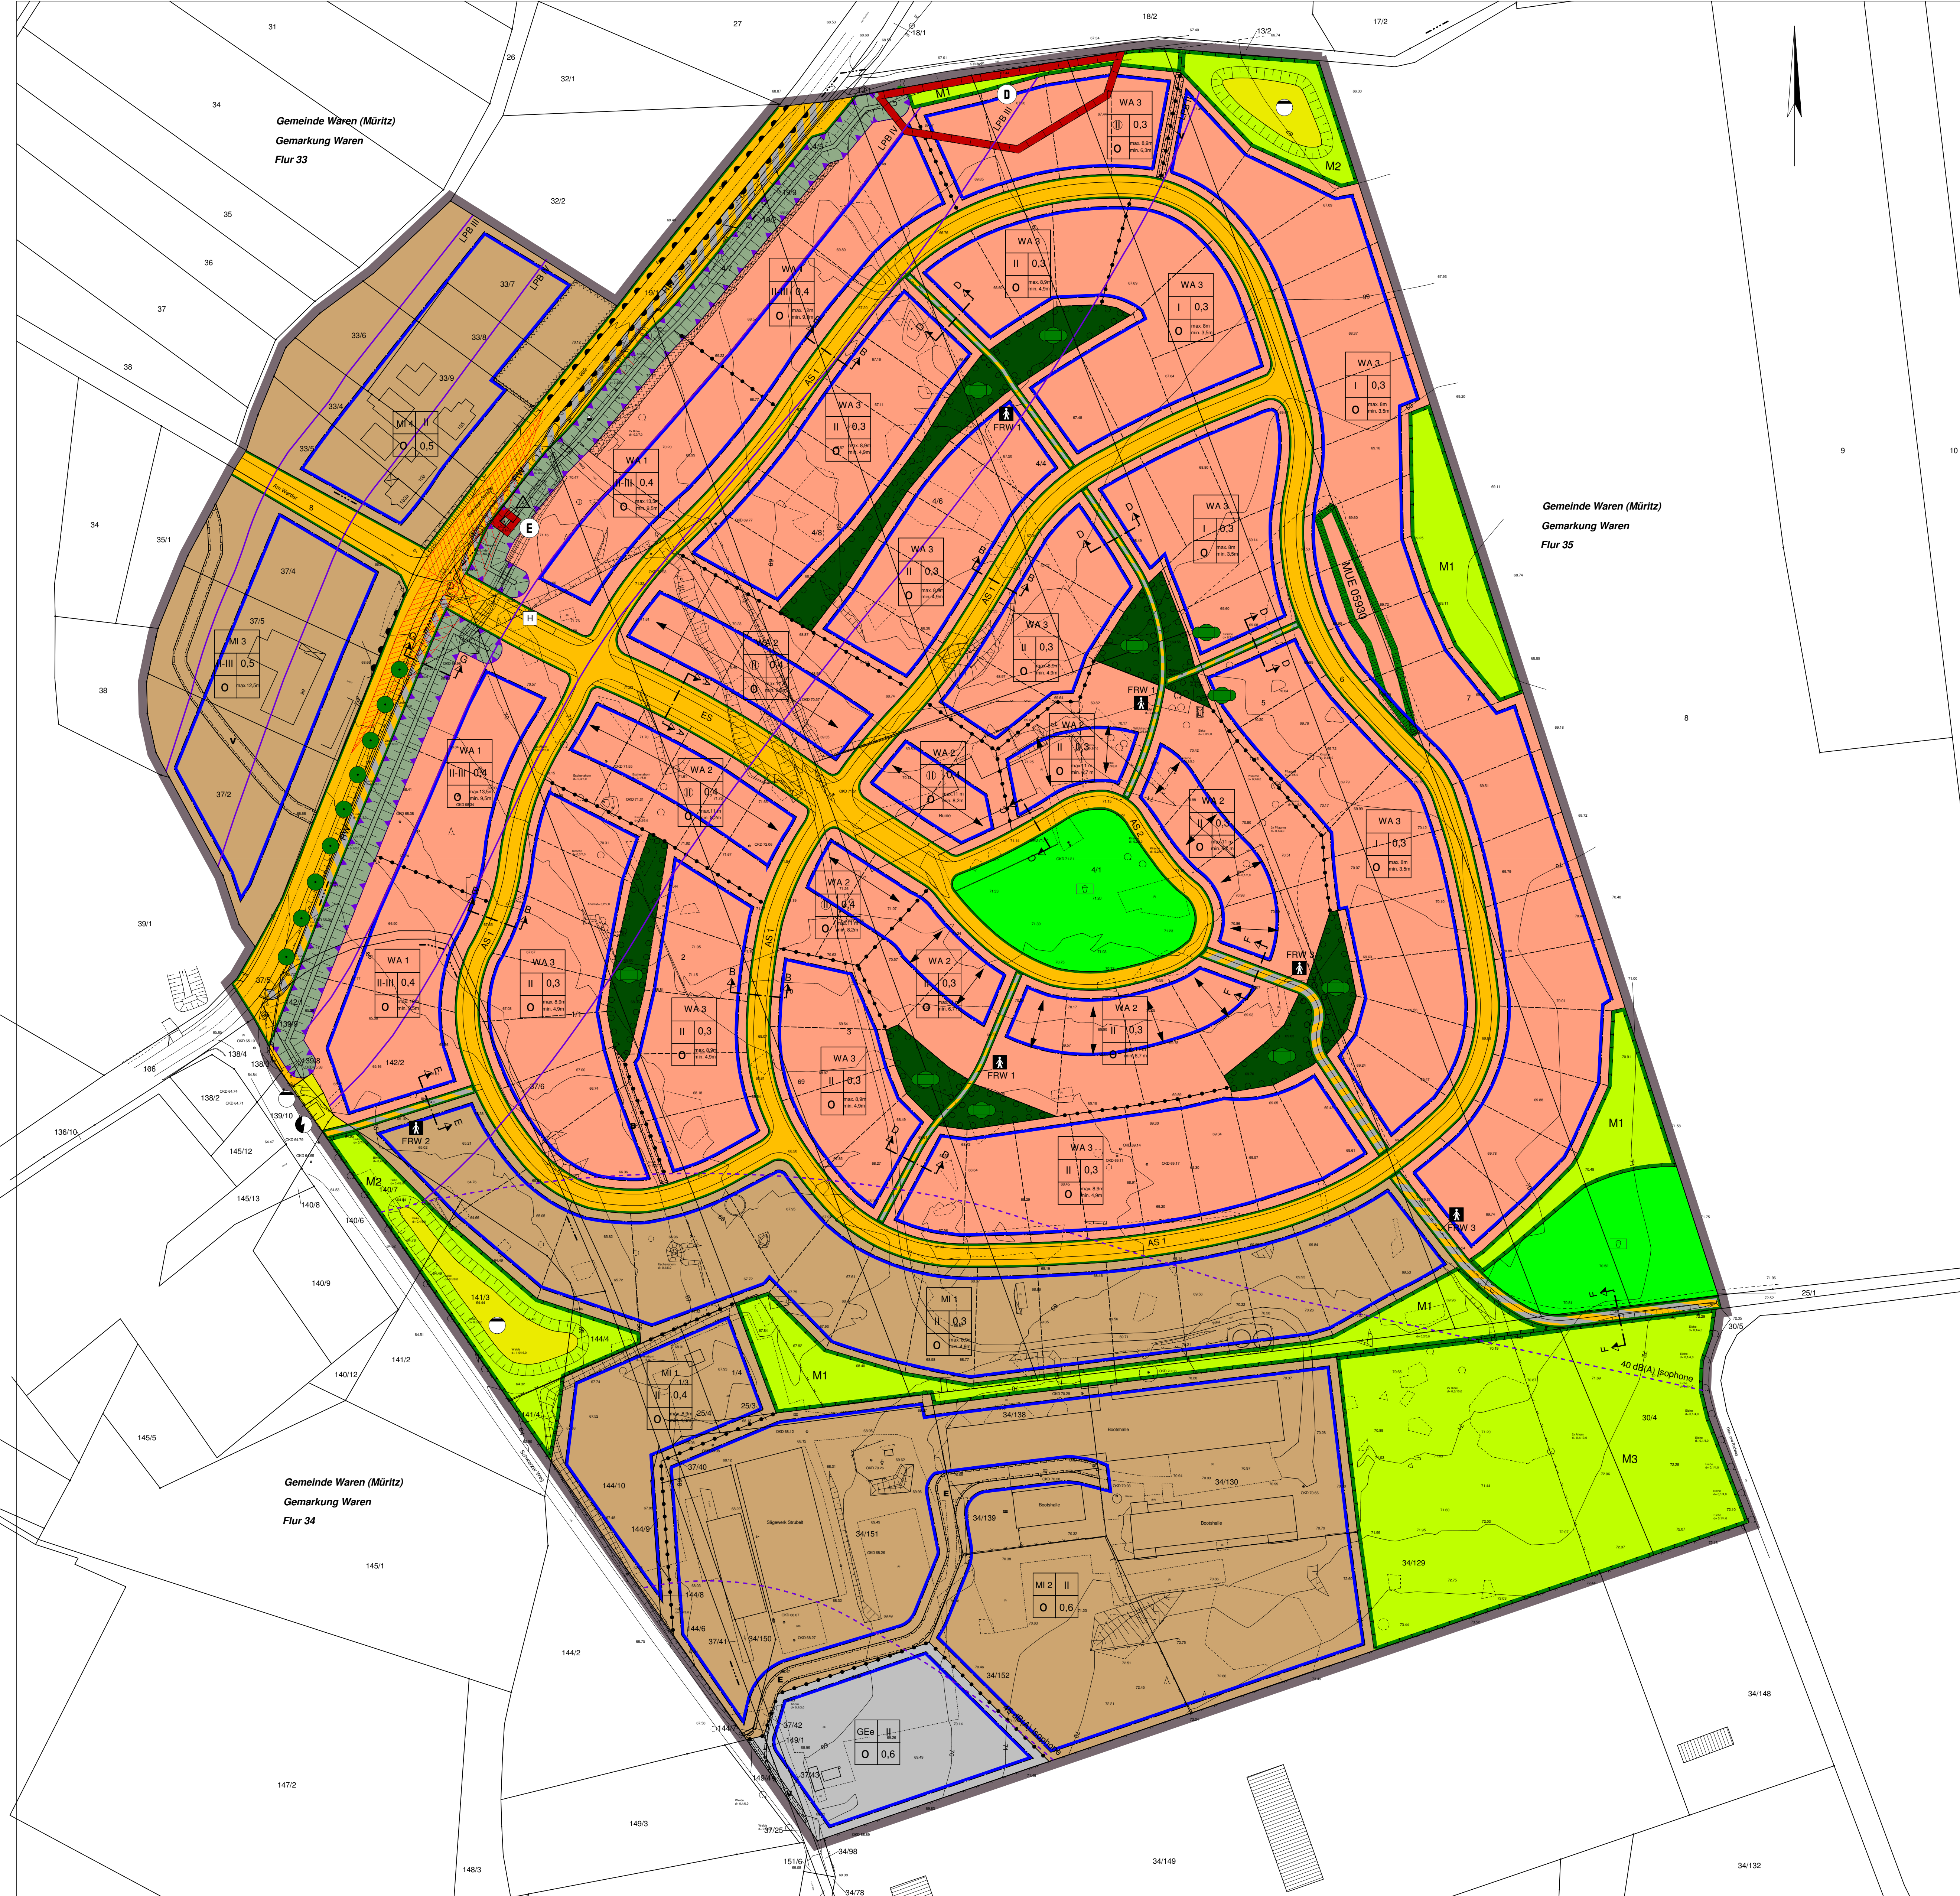

M : 1 : 1000

Zeichenerklärung

Table with 2 columns: Planzeichen/Festsetzungen and their corresponding legal references (Rechtsgrundlage). It details symbols for building types, green spaces, and infrastructure.


Nachrichtliche Übernahme

Table listing specific planning measures and their legal references, such as protection of nature and landscape.

Darstellung ohne Normcharakter

Table showing symbols for existing buildings, trees, and other features without normative force.

Querschnitte

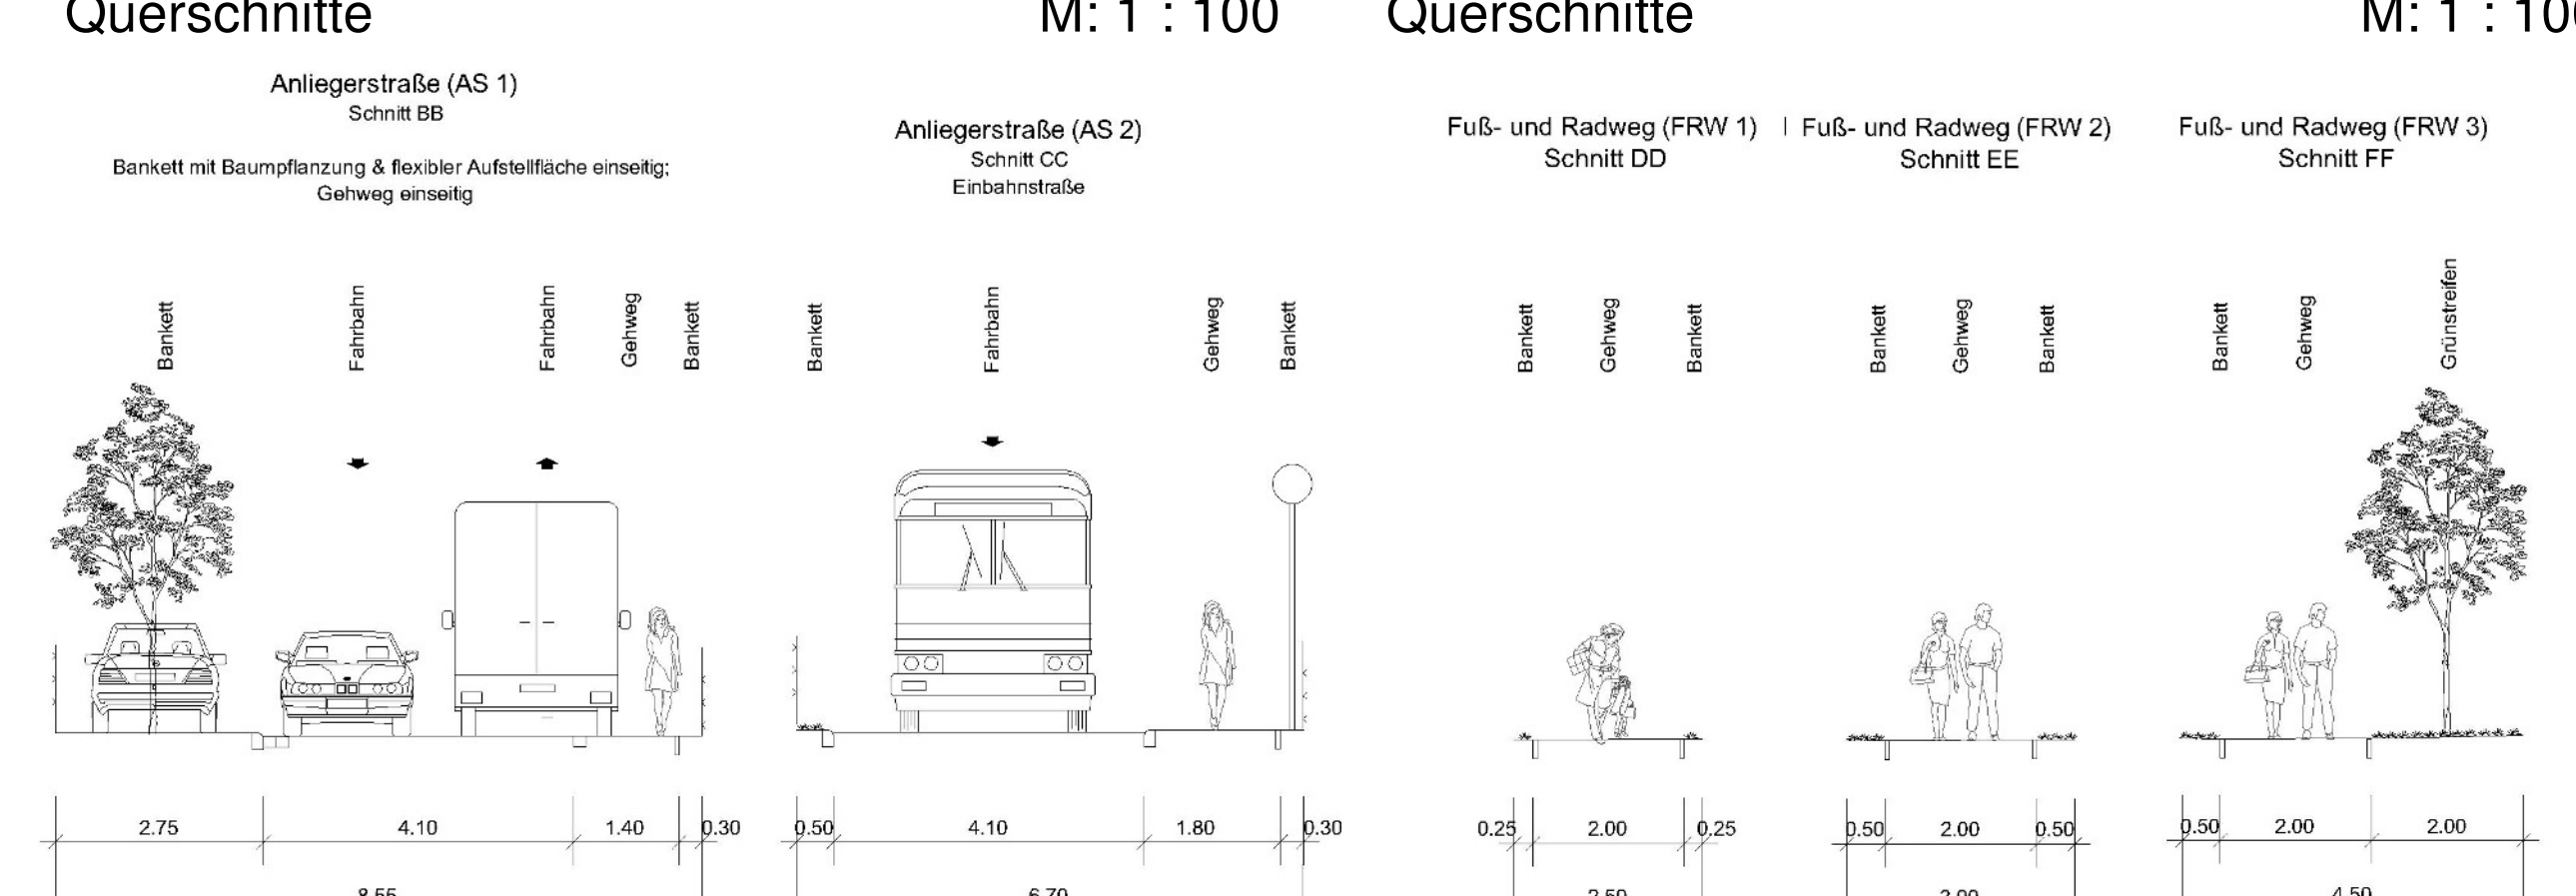

Text (Teil B)

Main text of the zoning ordinance, detailing regulations for residential areas, mixed-use zones, and green spaces. It includes specific rules for building heights, setbacks, and landscaping.

Text (Teil B)

Continuation of the zoning ordinance text, covering specific provisions for green spaces, landscaping, and utility lines.

Text (Teil B)

Final section of the zoning ordinance text, including provisions for monitoring and enforcement.

Verfahrensvermerke

Administrative notes regarding the planning process, including dates and responsible officials.

ÜBERSICHTSKARTE

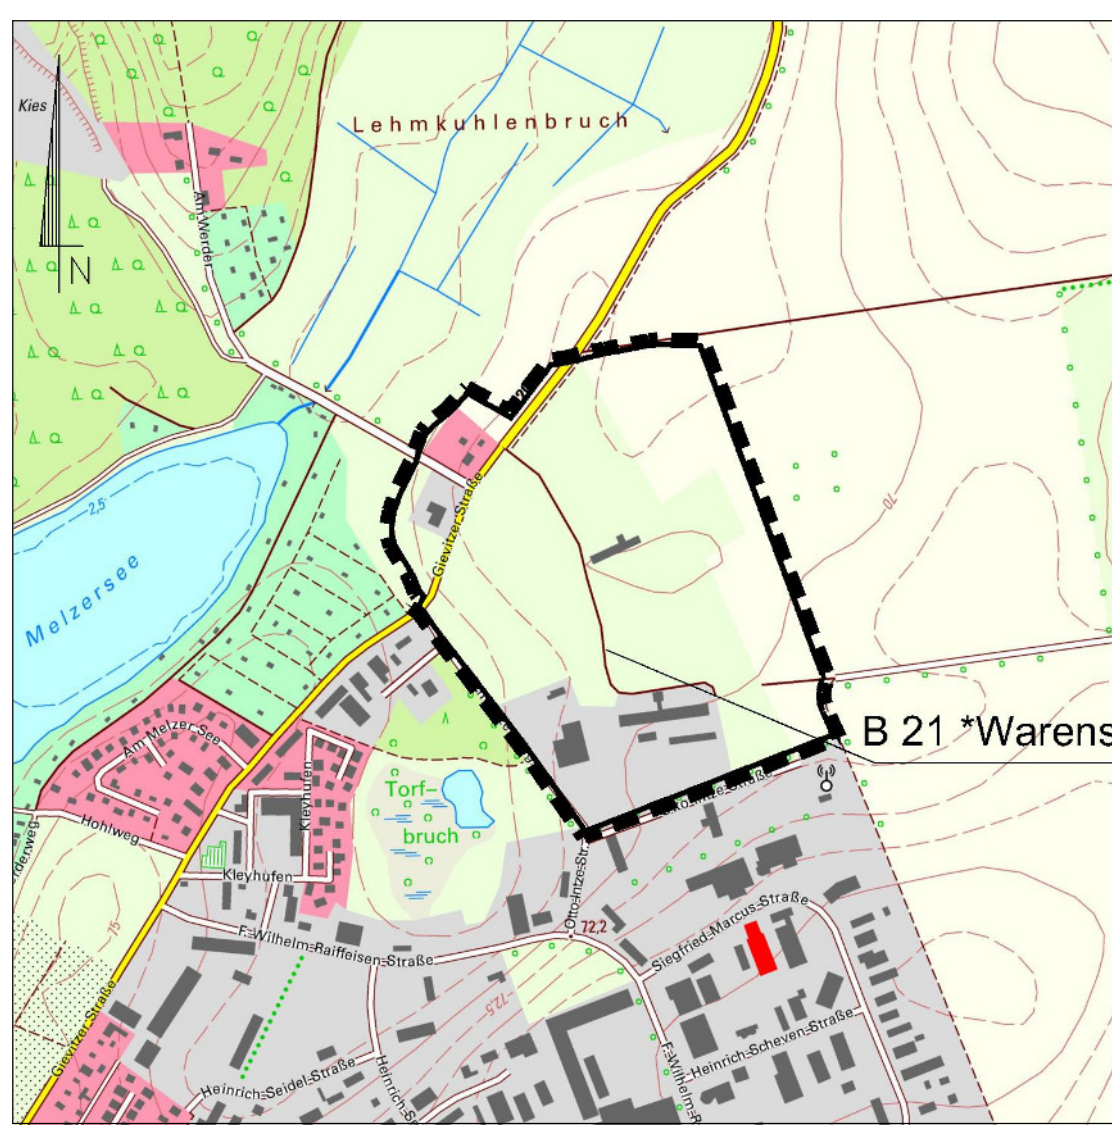

M : 1 : 10000

Additional information and logos for the planning office and other stakeholders.

Satzung der Stadt WAREN (MÜRITZ)

Official title and contact information for the City of Waren (Müritz).